


DARST PLACE

A SUBDIVISION OF A TRACT SITUATED
IN
U. S. SURVEY 2089
Scale 150 Feet To 1 Inch
Surveyed & Subdivided by H.M. Penny Surveying Co.

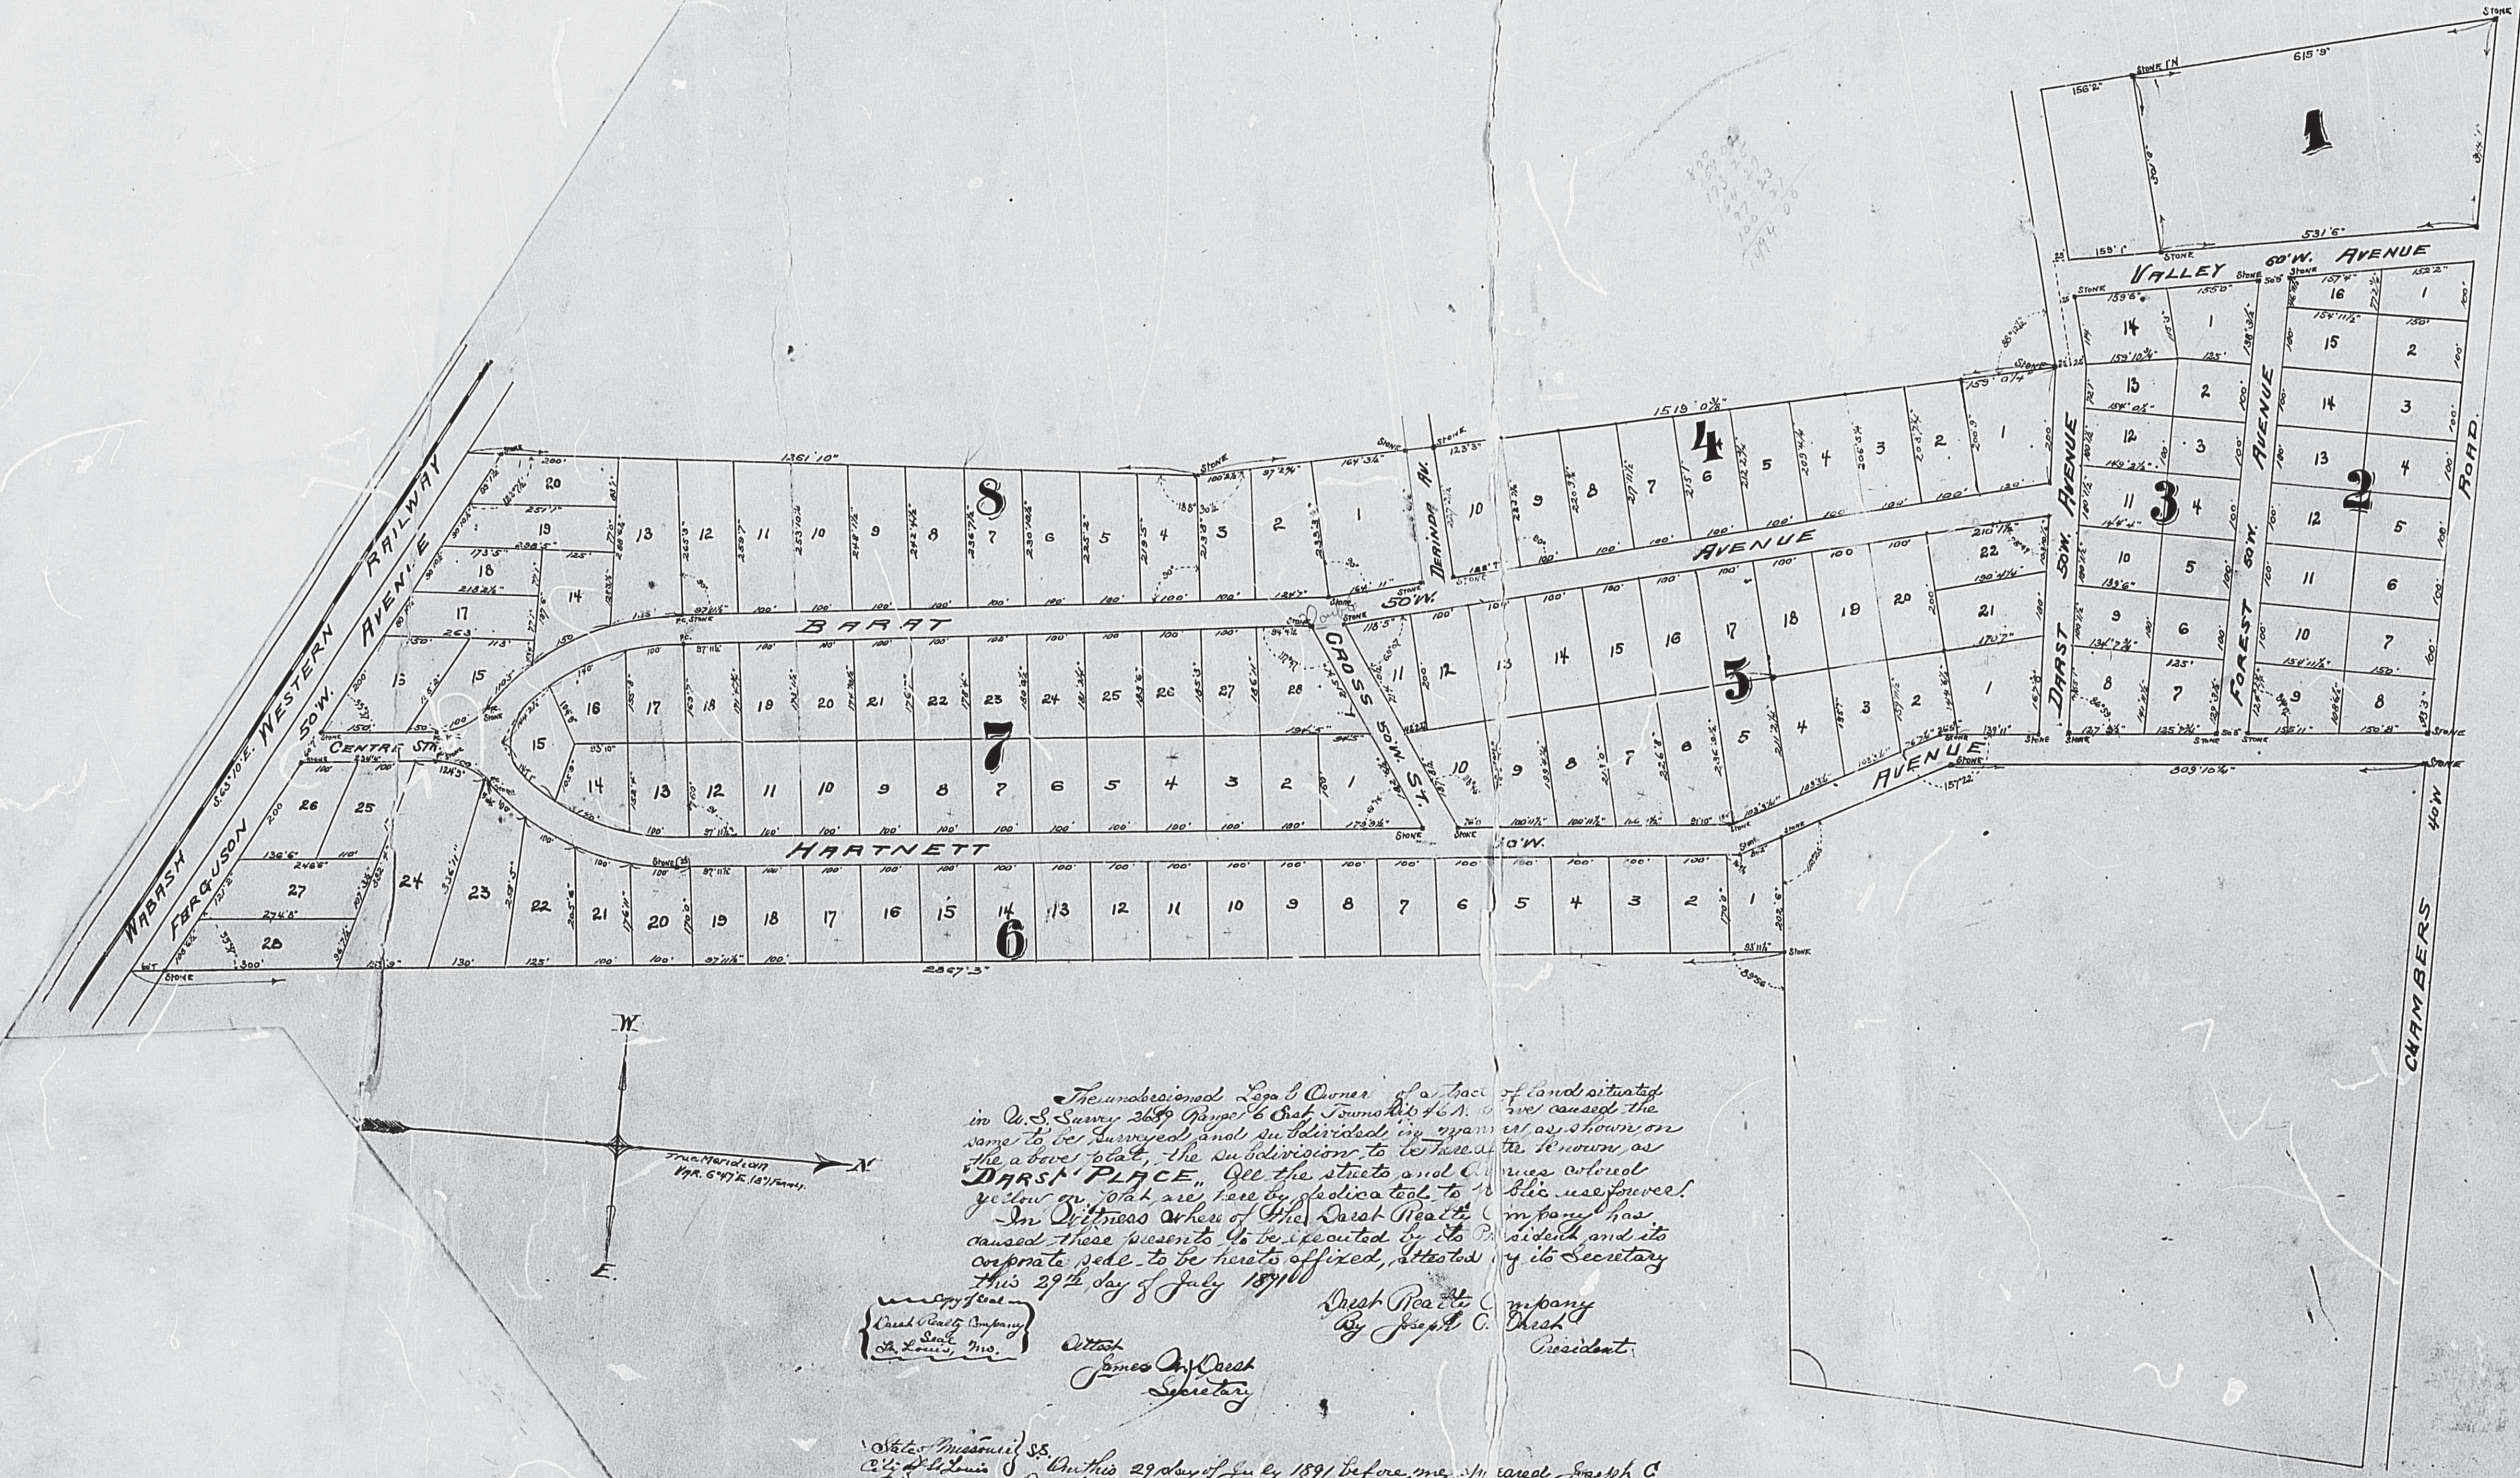









